
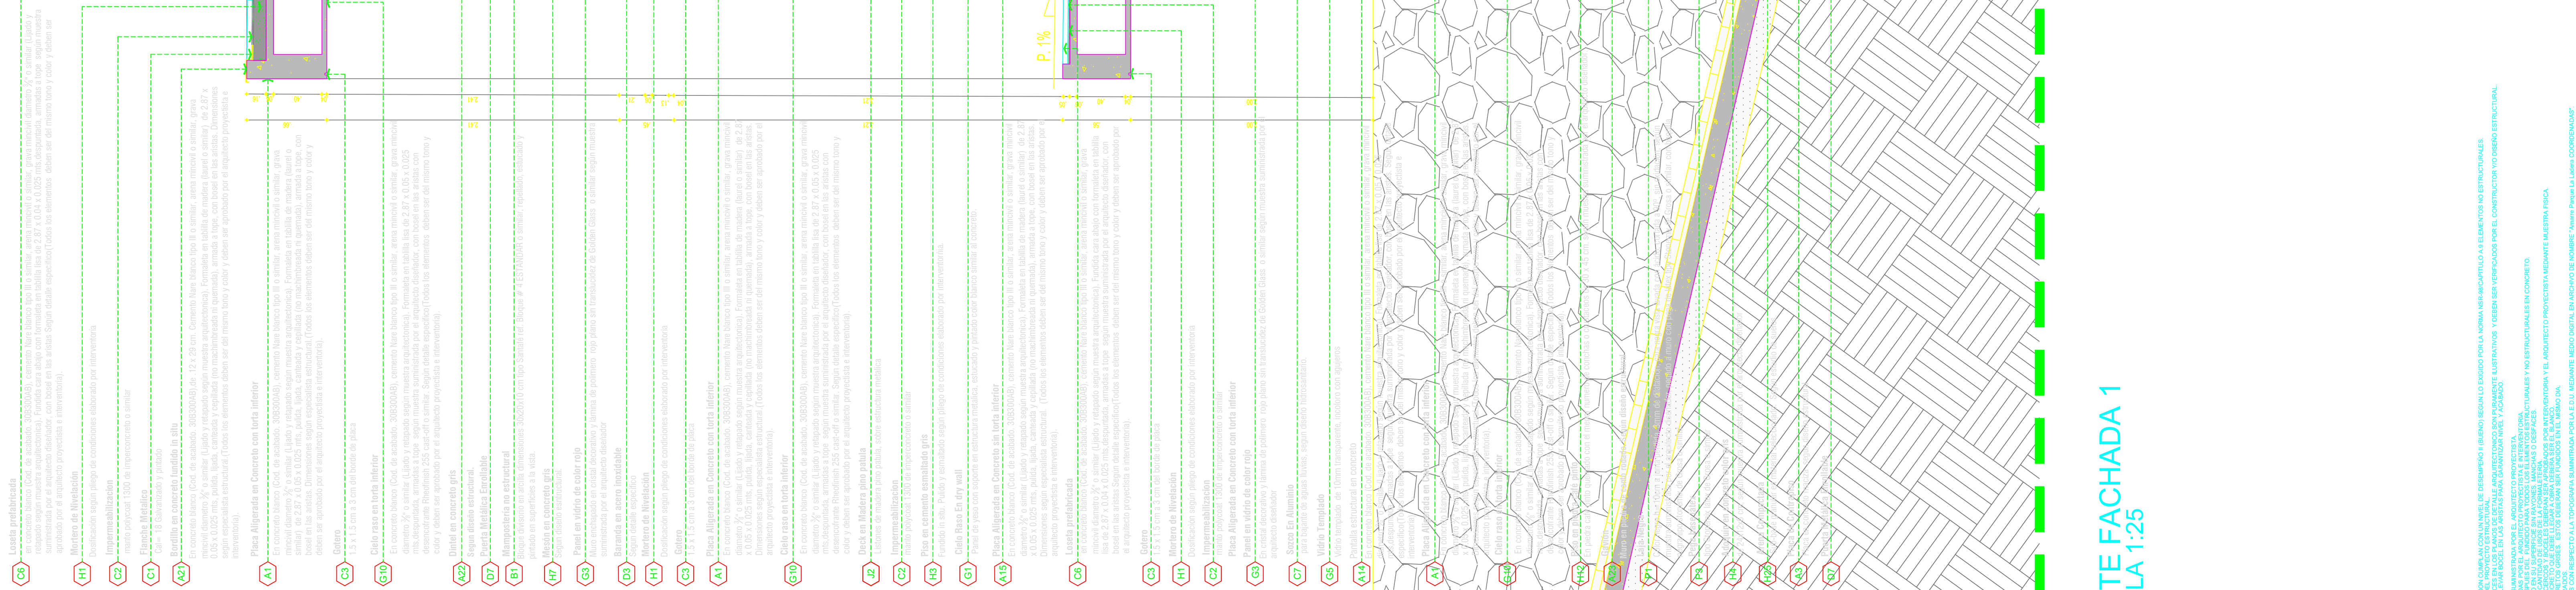


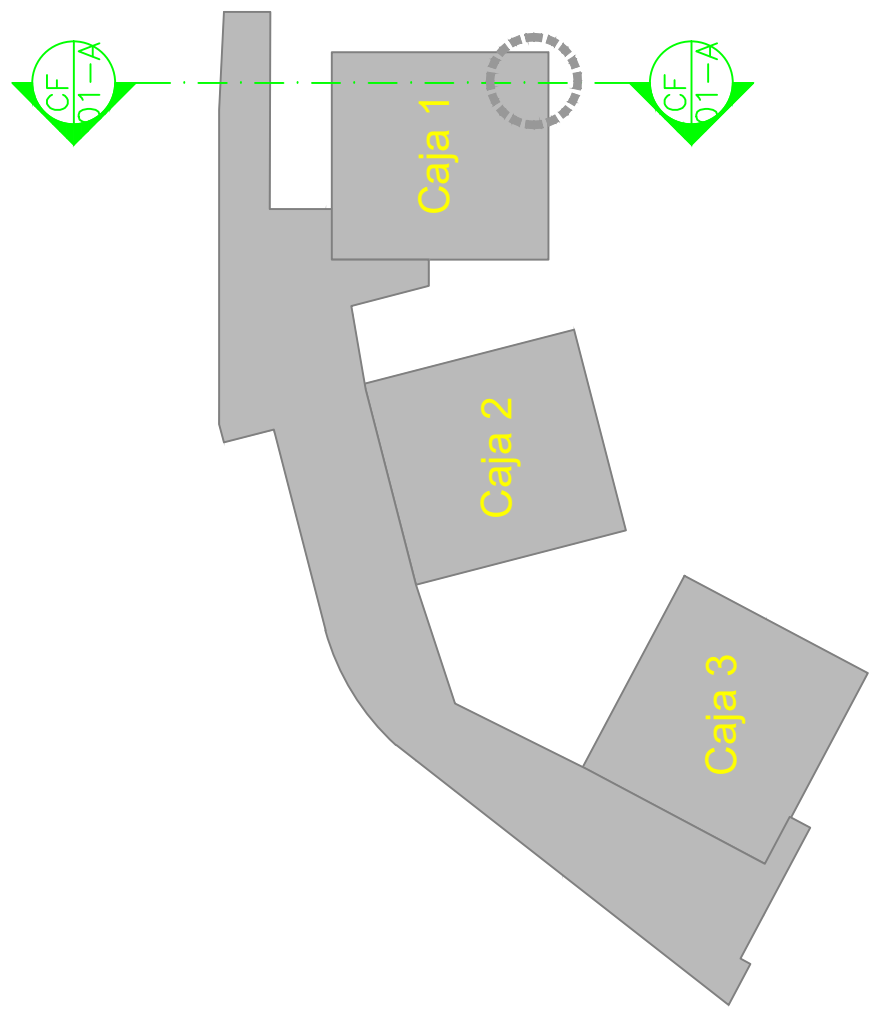

CORTE FACHADA 1
ESCALA 1:25

[illegible]