



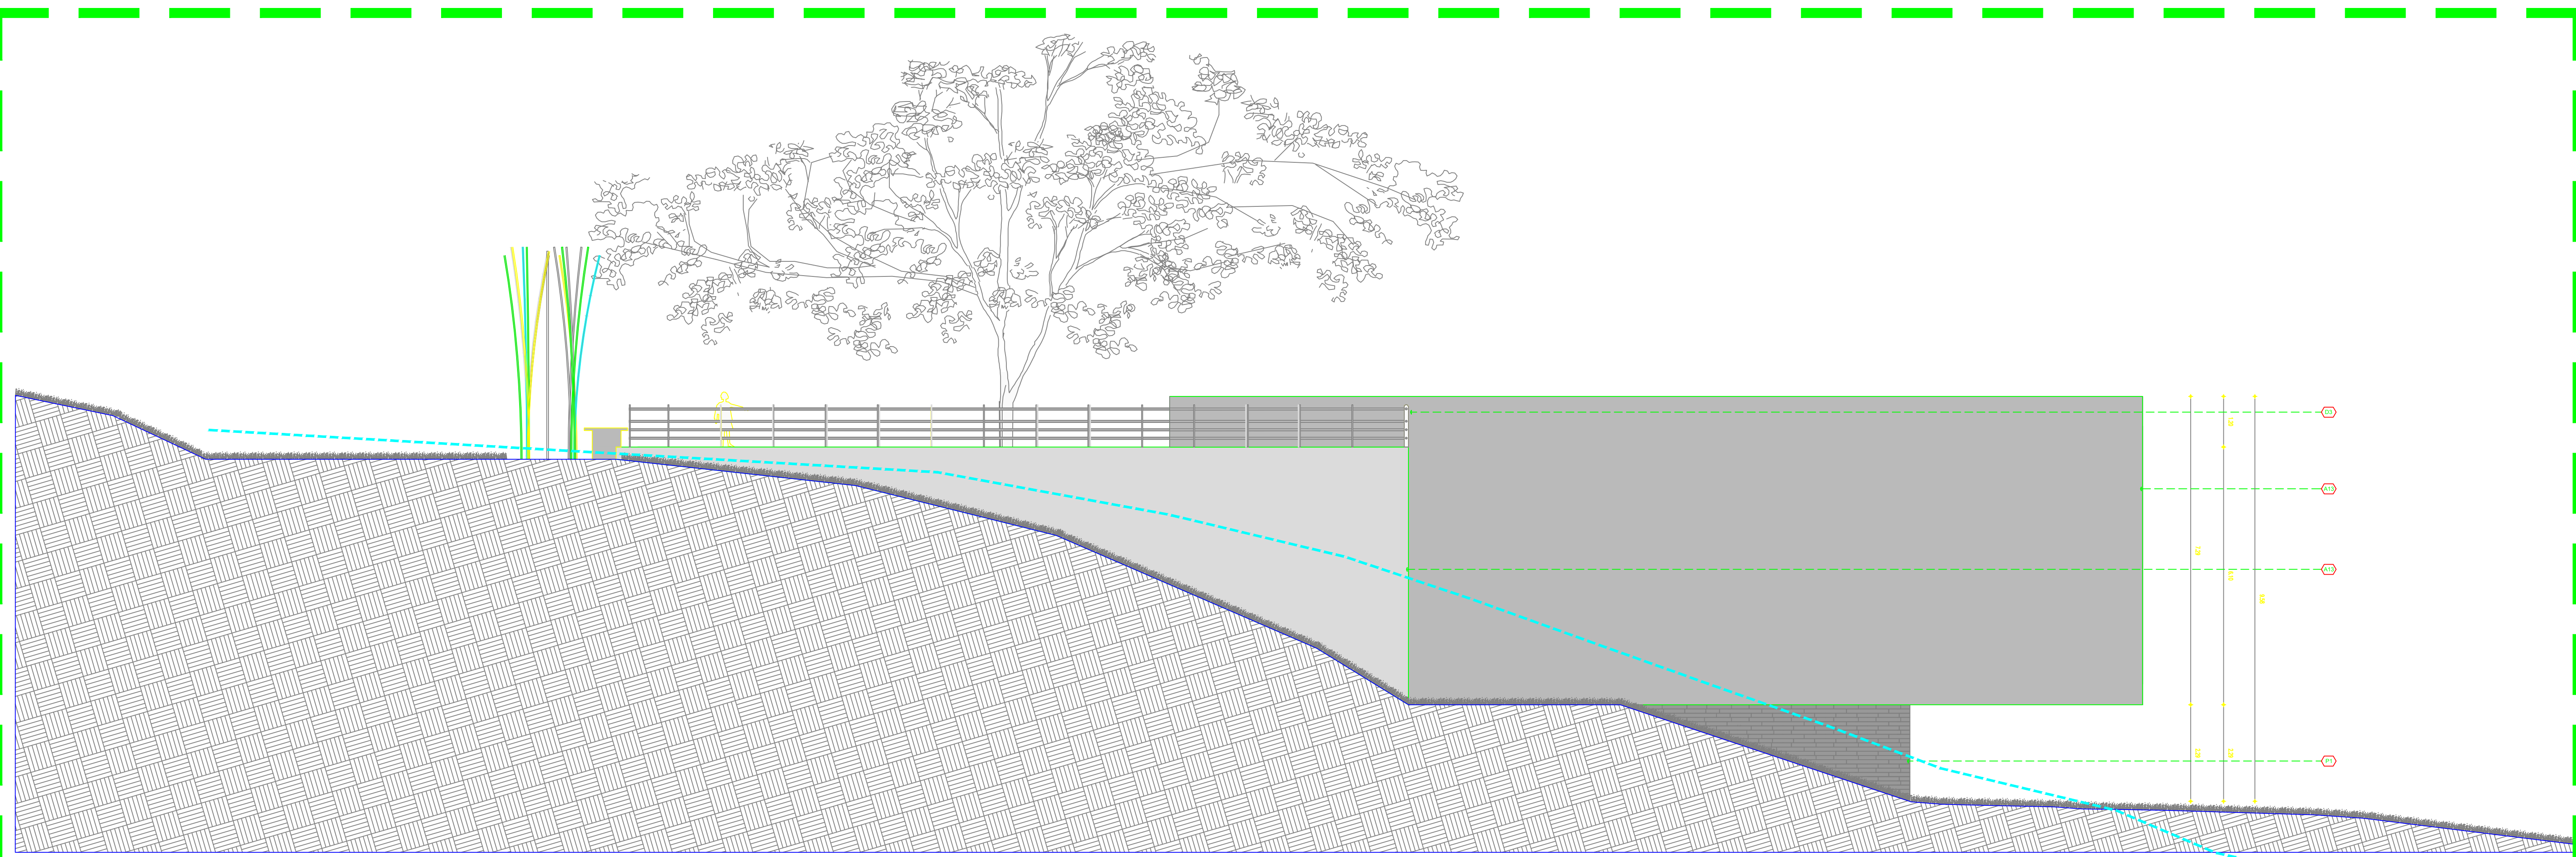

FACHADA 8
ESCALA 1:75

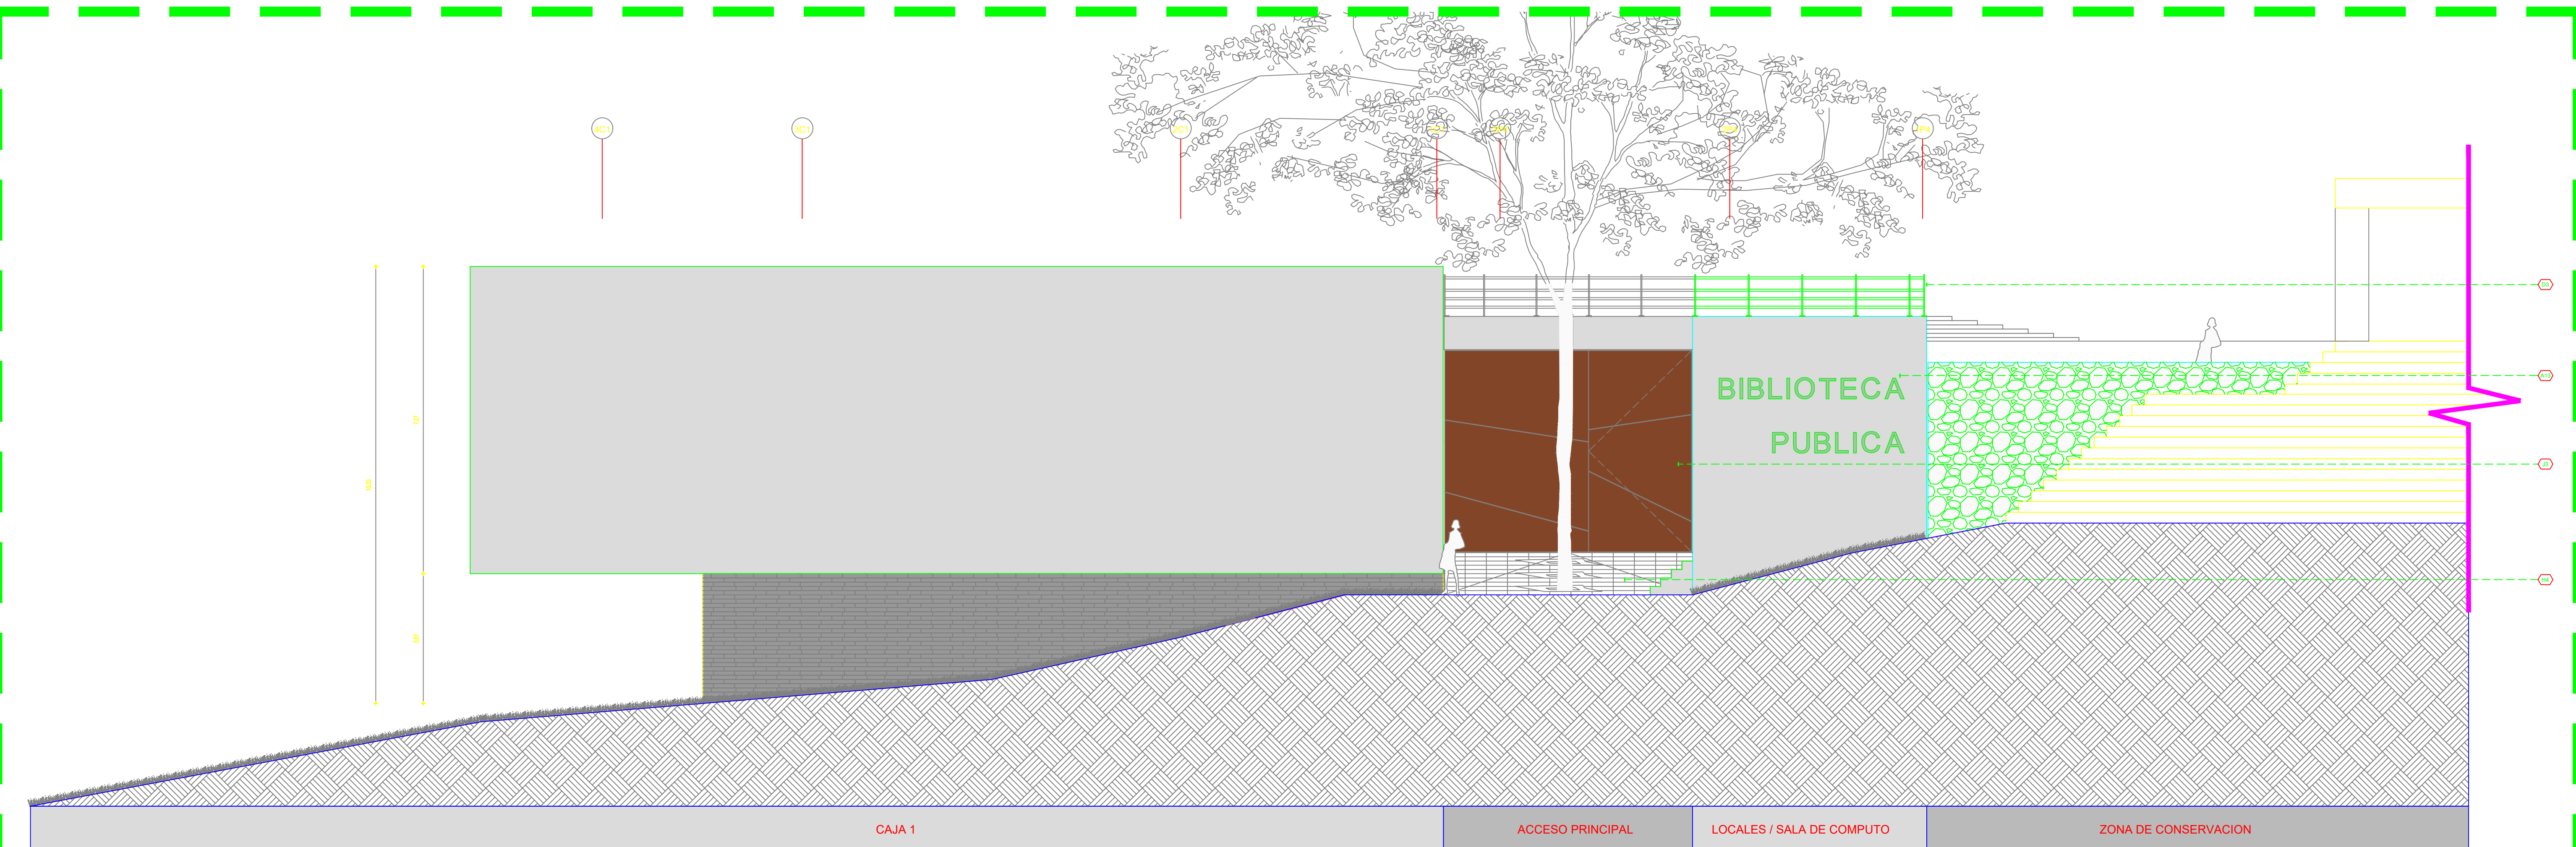

FACHADA 4
ESCALA 1:75

[illegible]